


F:\2006\06-17-Otto-Milk\Drawings\Current\Xrefs\Site\06-17-Plot-Plan.dwg, 7/23/2008 9:52:04 AM, Adobe PDF

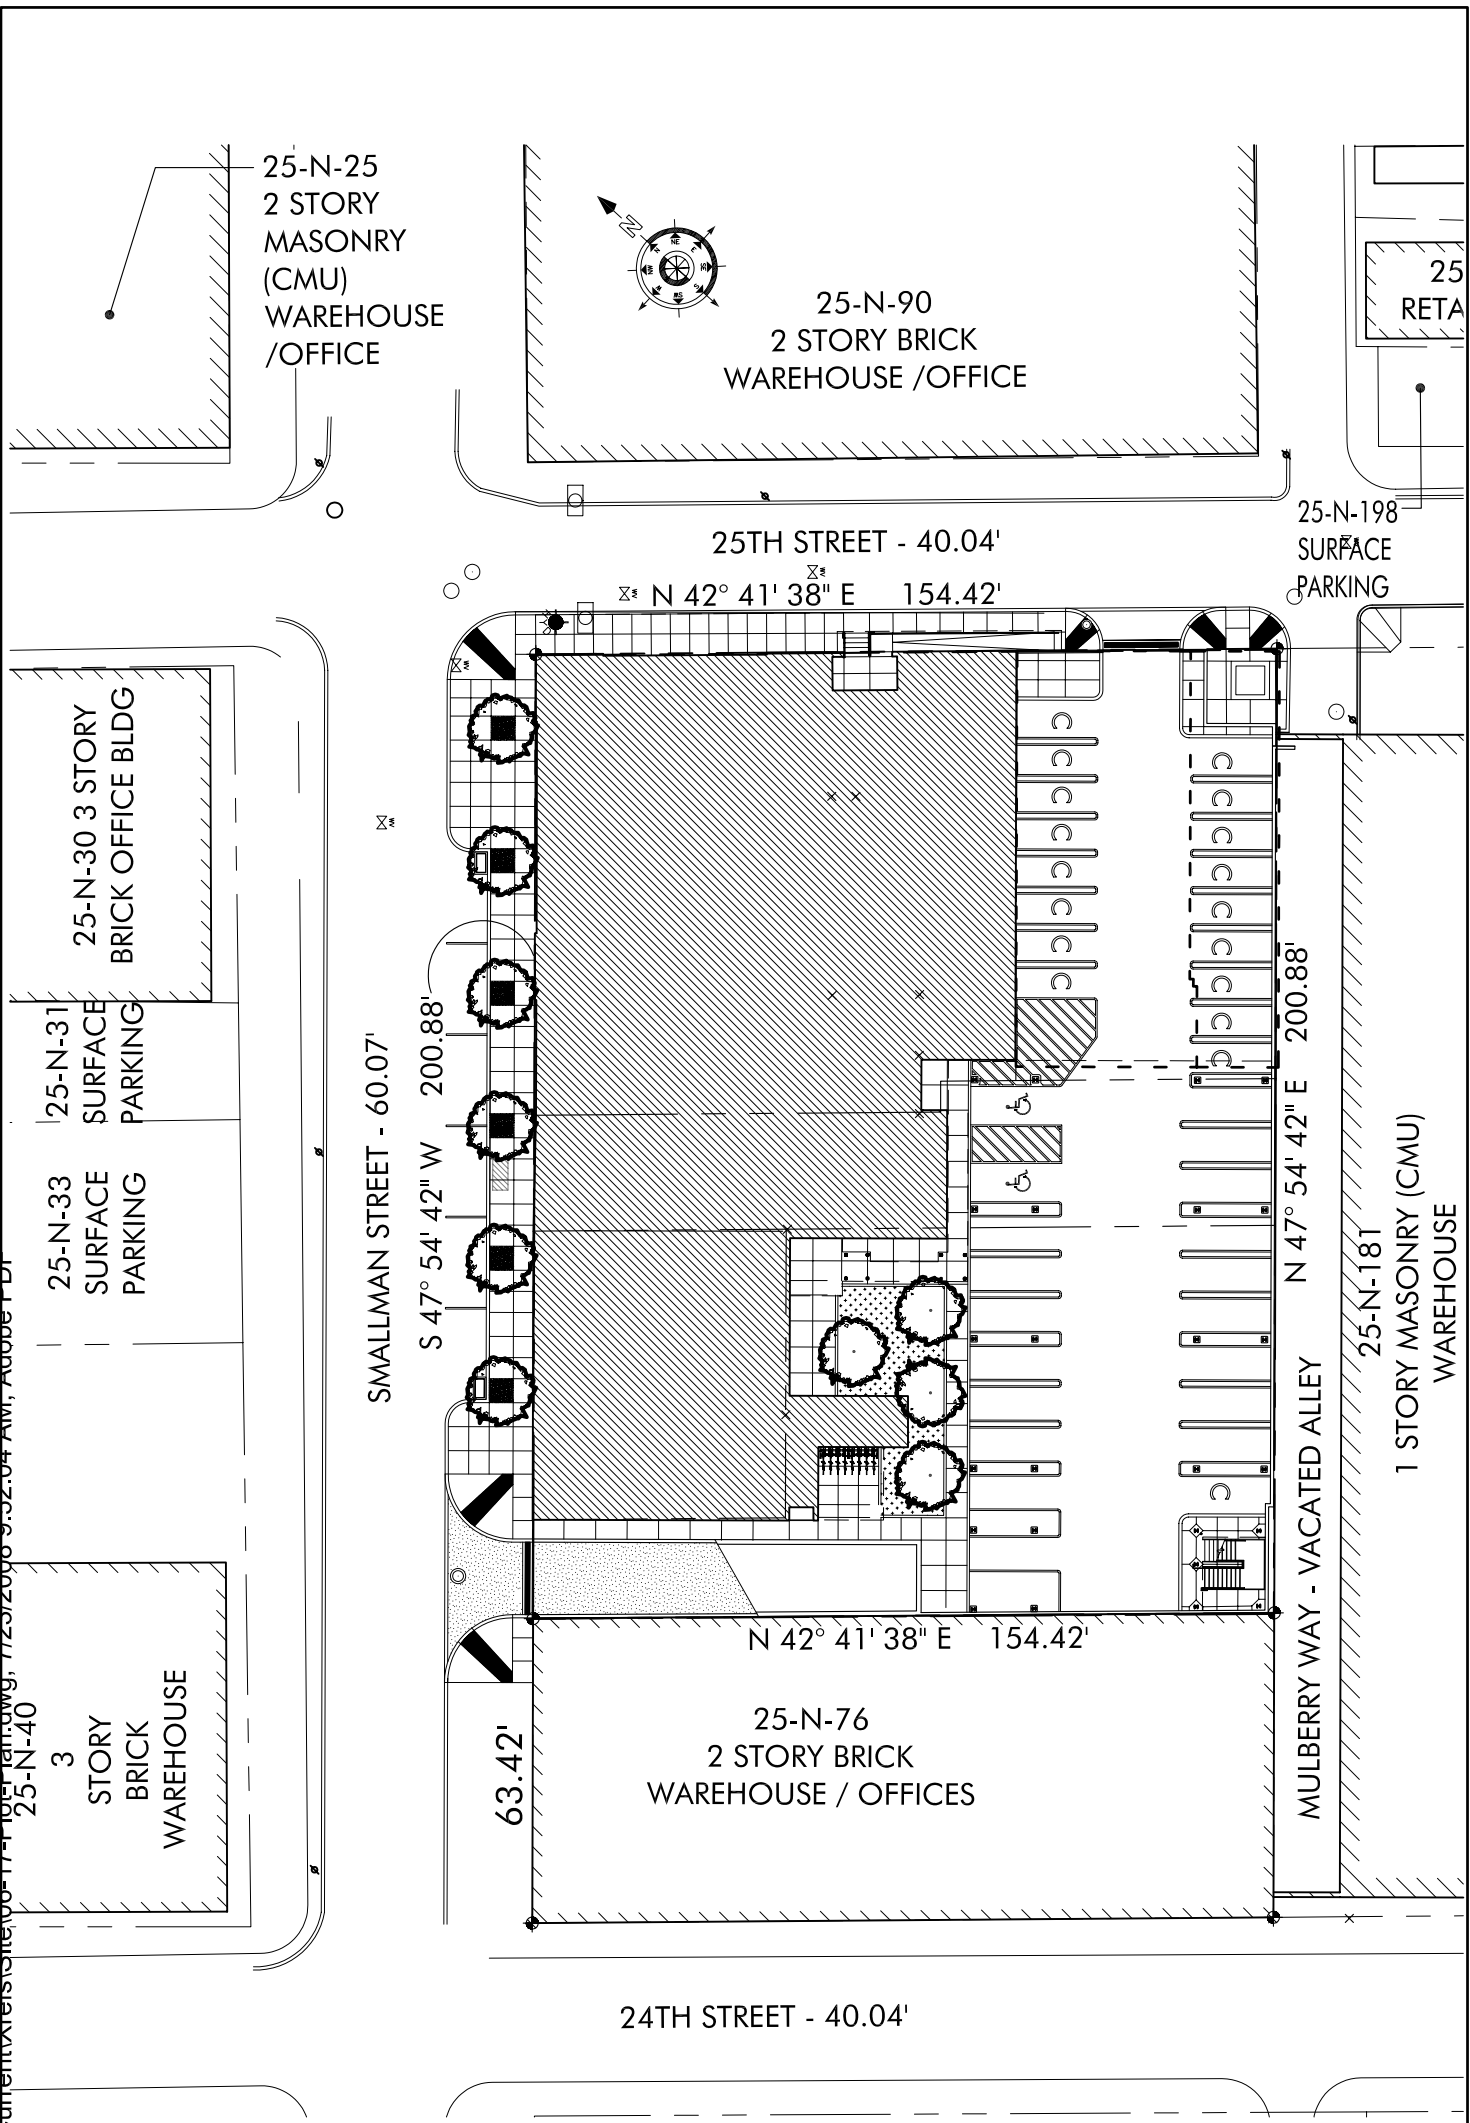

PLAN OF PROPERTY KNOWN AS THE OTTO MILK BUILDING AND WAREHOUSE
 LOCATED BETWEEN 24TH AND 25TH STREETS ON THE SOUTHERN SIDE OF SMALLMAN STREET
 IN THE STRIP DISTRICT
 AKA 2410 SMALLMAN STREET
 BEING LOT AND BLOCK NUMBERS:
 25-N-81, 25-N-80, 25-N-79, 25-N-78, AND 25-N-77
 ALL LOCATED WITHIN THE 2ND WARD OF PITTSBURGH, ALLEGHENY COUNTY, PENNSYLVANIA
 OWNED BY SOLARA VENTURES II LLC
 30 WEATHERFIELD DRIVE, NEWTOWN, PA 18940
 PLAN PREPARED BY INDOVINA ASSOCIATES ARCHITECTS
 JUNE 3, 2008 - SCALE: 1" = 40'-0"